


# Industrial - Floor Plan

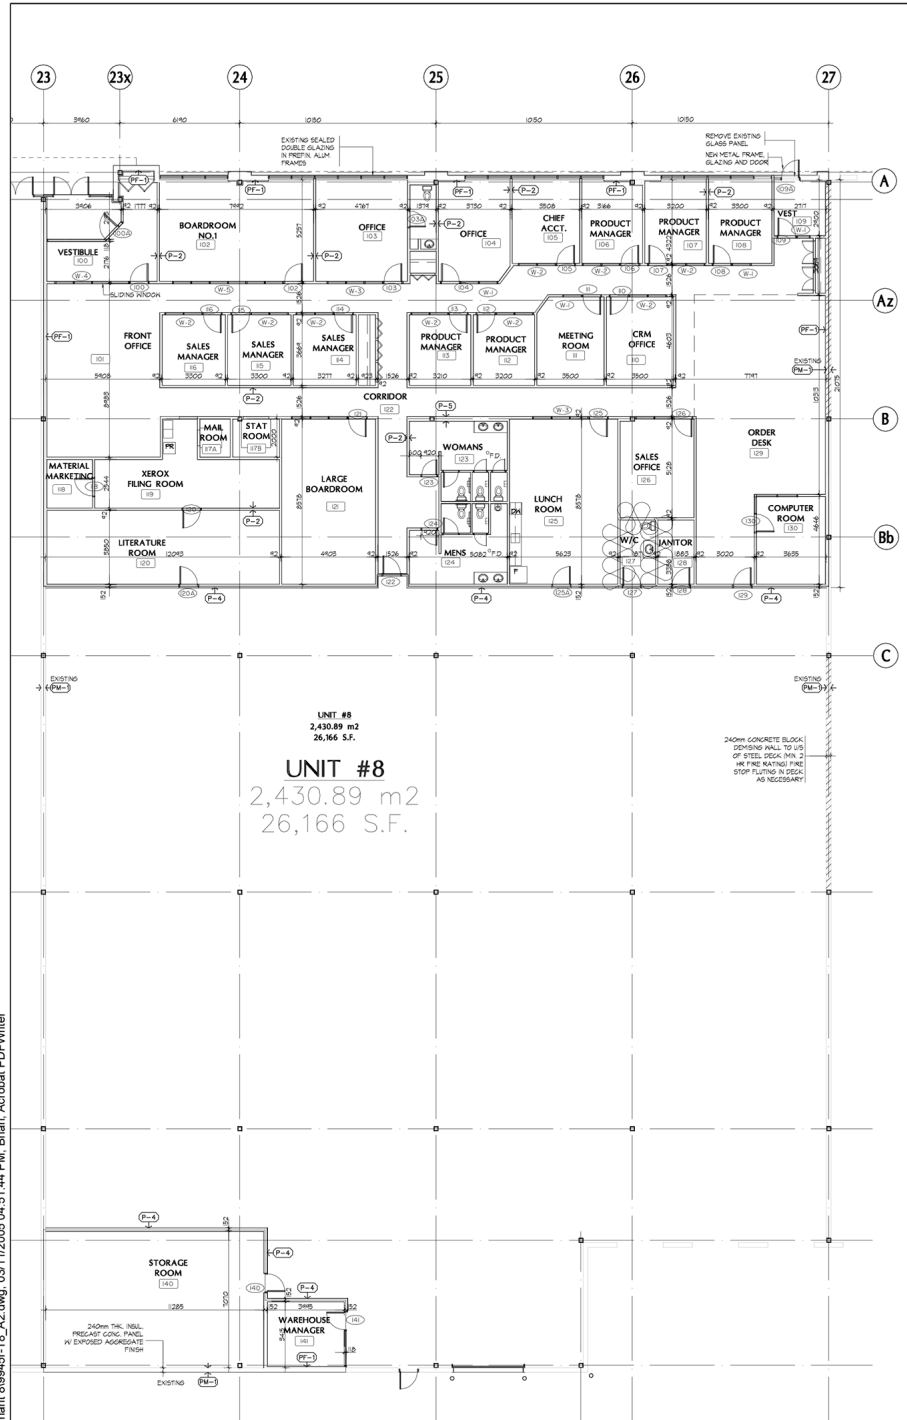

K:\18945-tenant\18945-TB\_A-2.dwg, 03/11/2005 04:51:44 PM, Brian, Acrobat PDFWriter

FLOOR PLAN  
A-2.0 SCALE: 1:100

LOCATION:

**280 Hillmount Rd.**  
**Markham**

Major Mackenzie Drive and Highway 404



FOR MORE INFORMATION, PLEASE CONTACT:

**Gabrielle Mair**  
Vice President Leasing

**905.669.9714**  
[gmail@metrusproperties.com](mailto:gmail@metrusproperties.com)

The information combined herein has been obtained from source deemed reliable; however, we do not warrant its accuracy. The information herein may change from time to time without notice. The property may be withdrawn from the market without notice.